



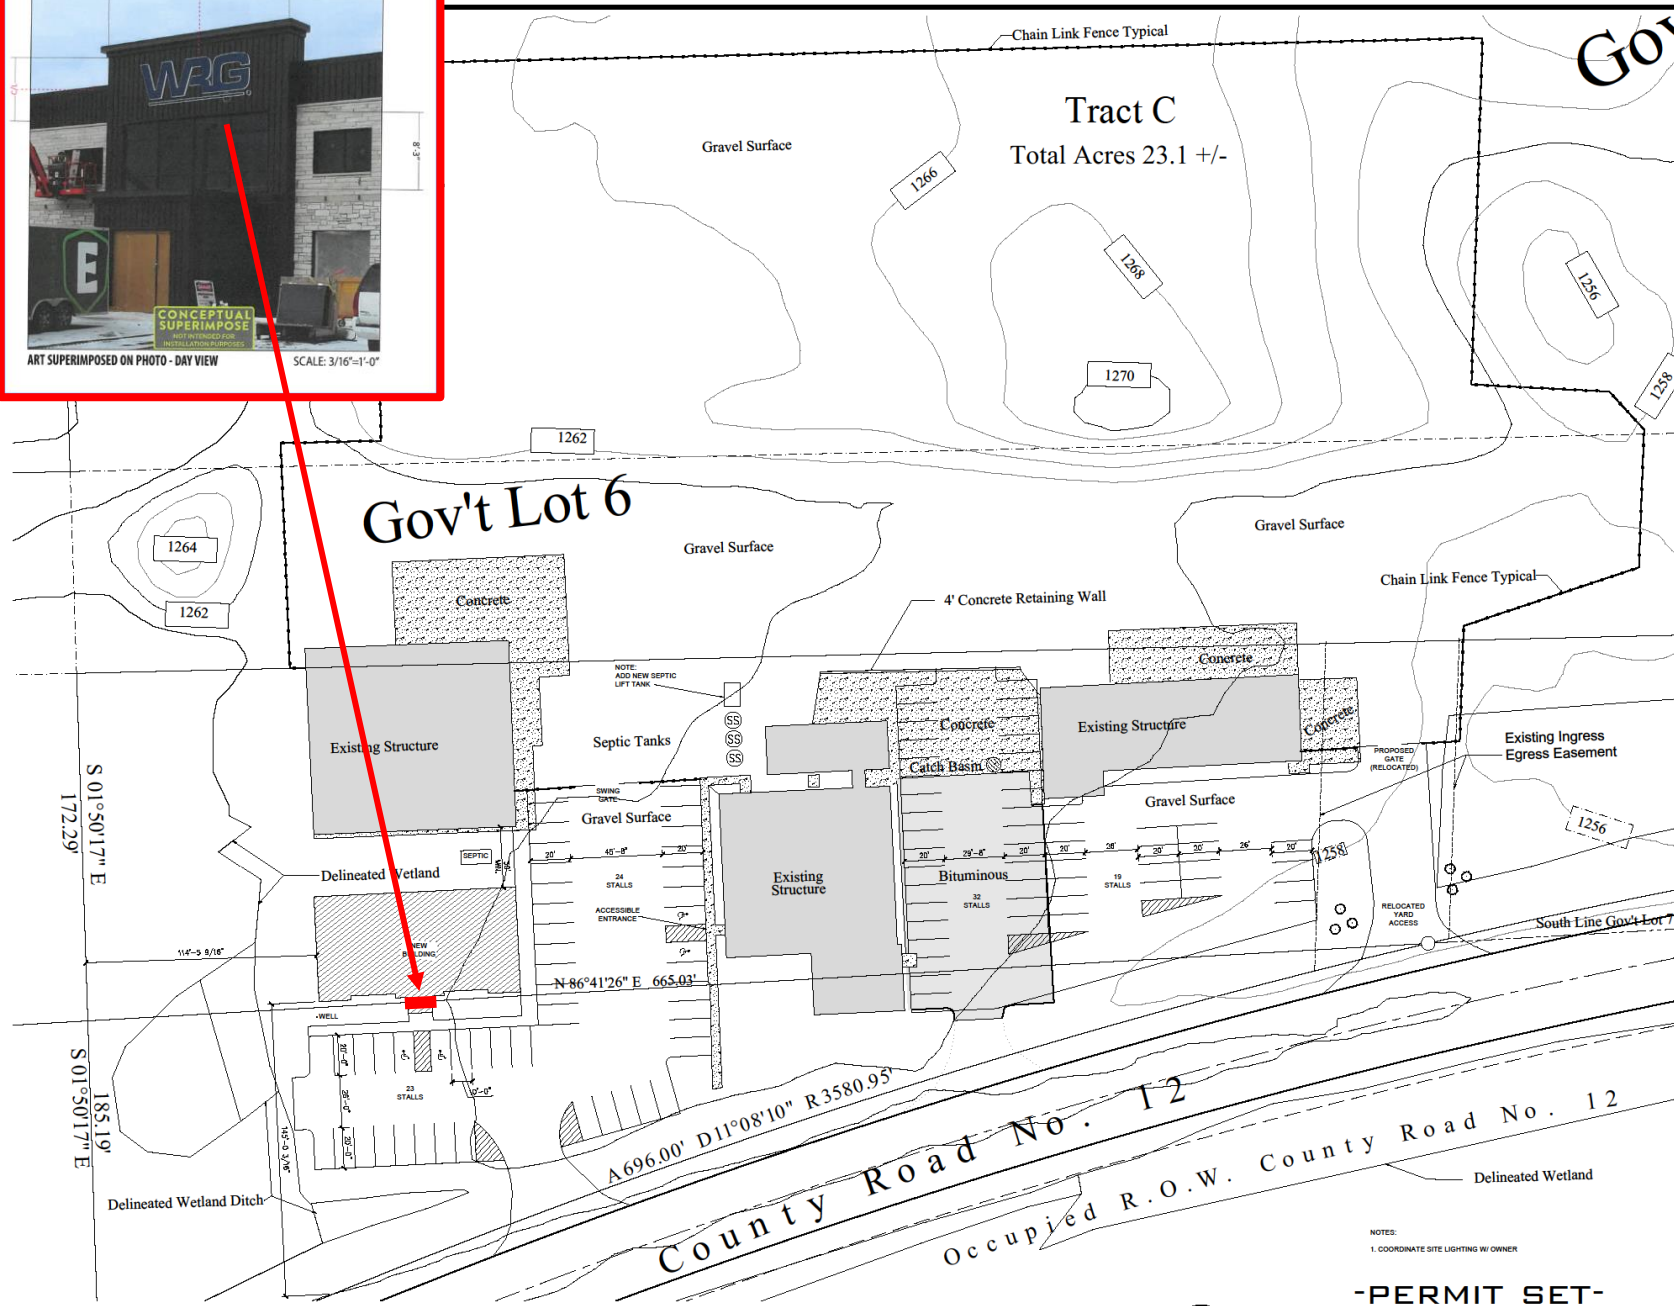

1 SITE PLAN
1" = 30' ON 24 X 36 PAPER

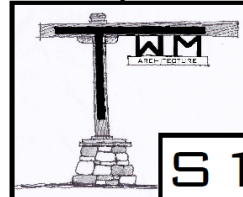

-PERMIT SET-
NOT FOR CONSTRUCTION
12-27-2023



RLCG WRG NEW BUILDING

22360 CO HWY 12
DEERWOOD, MN

12-27-23
TRAVIS MILLER
DATE:
LIC. # 45743

©TYM ARCHITECTURE COPYRIGHT 2023