



CERTIFICATE OF SURVEY

PART OF GOVERNMENT LOT 2,
SECTION 5, TOWNSHIP 137, RANGE 28,
CROW WING COUNTY, MINNESOTA

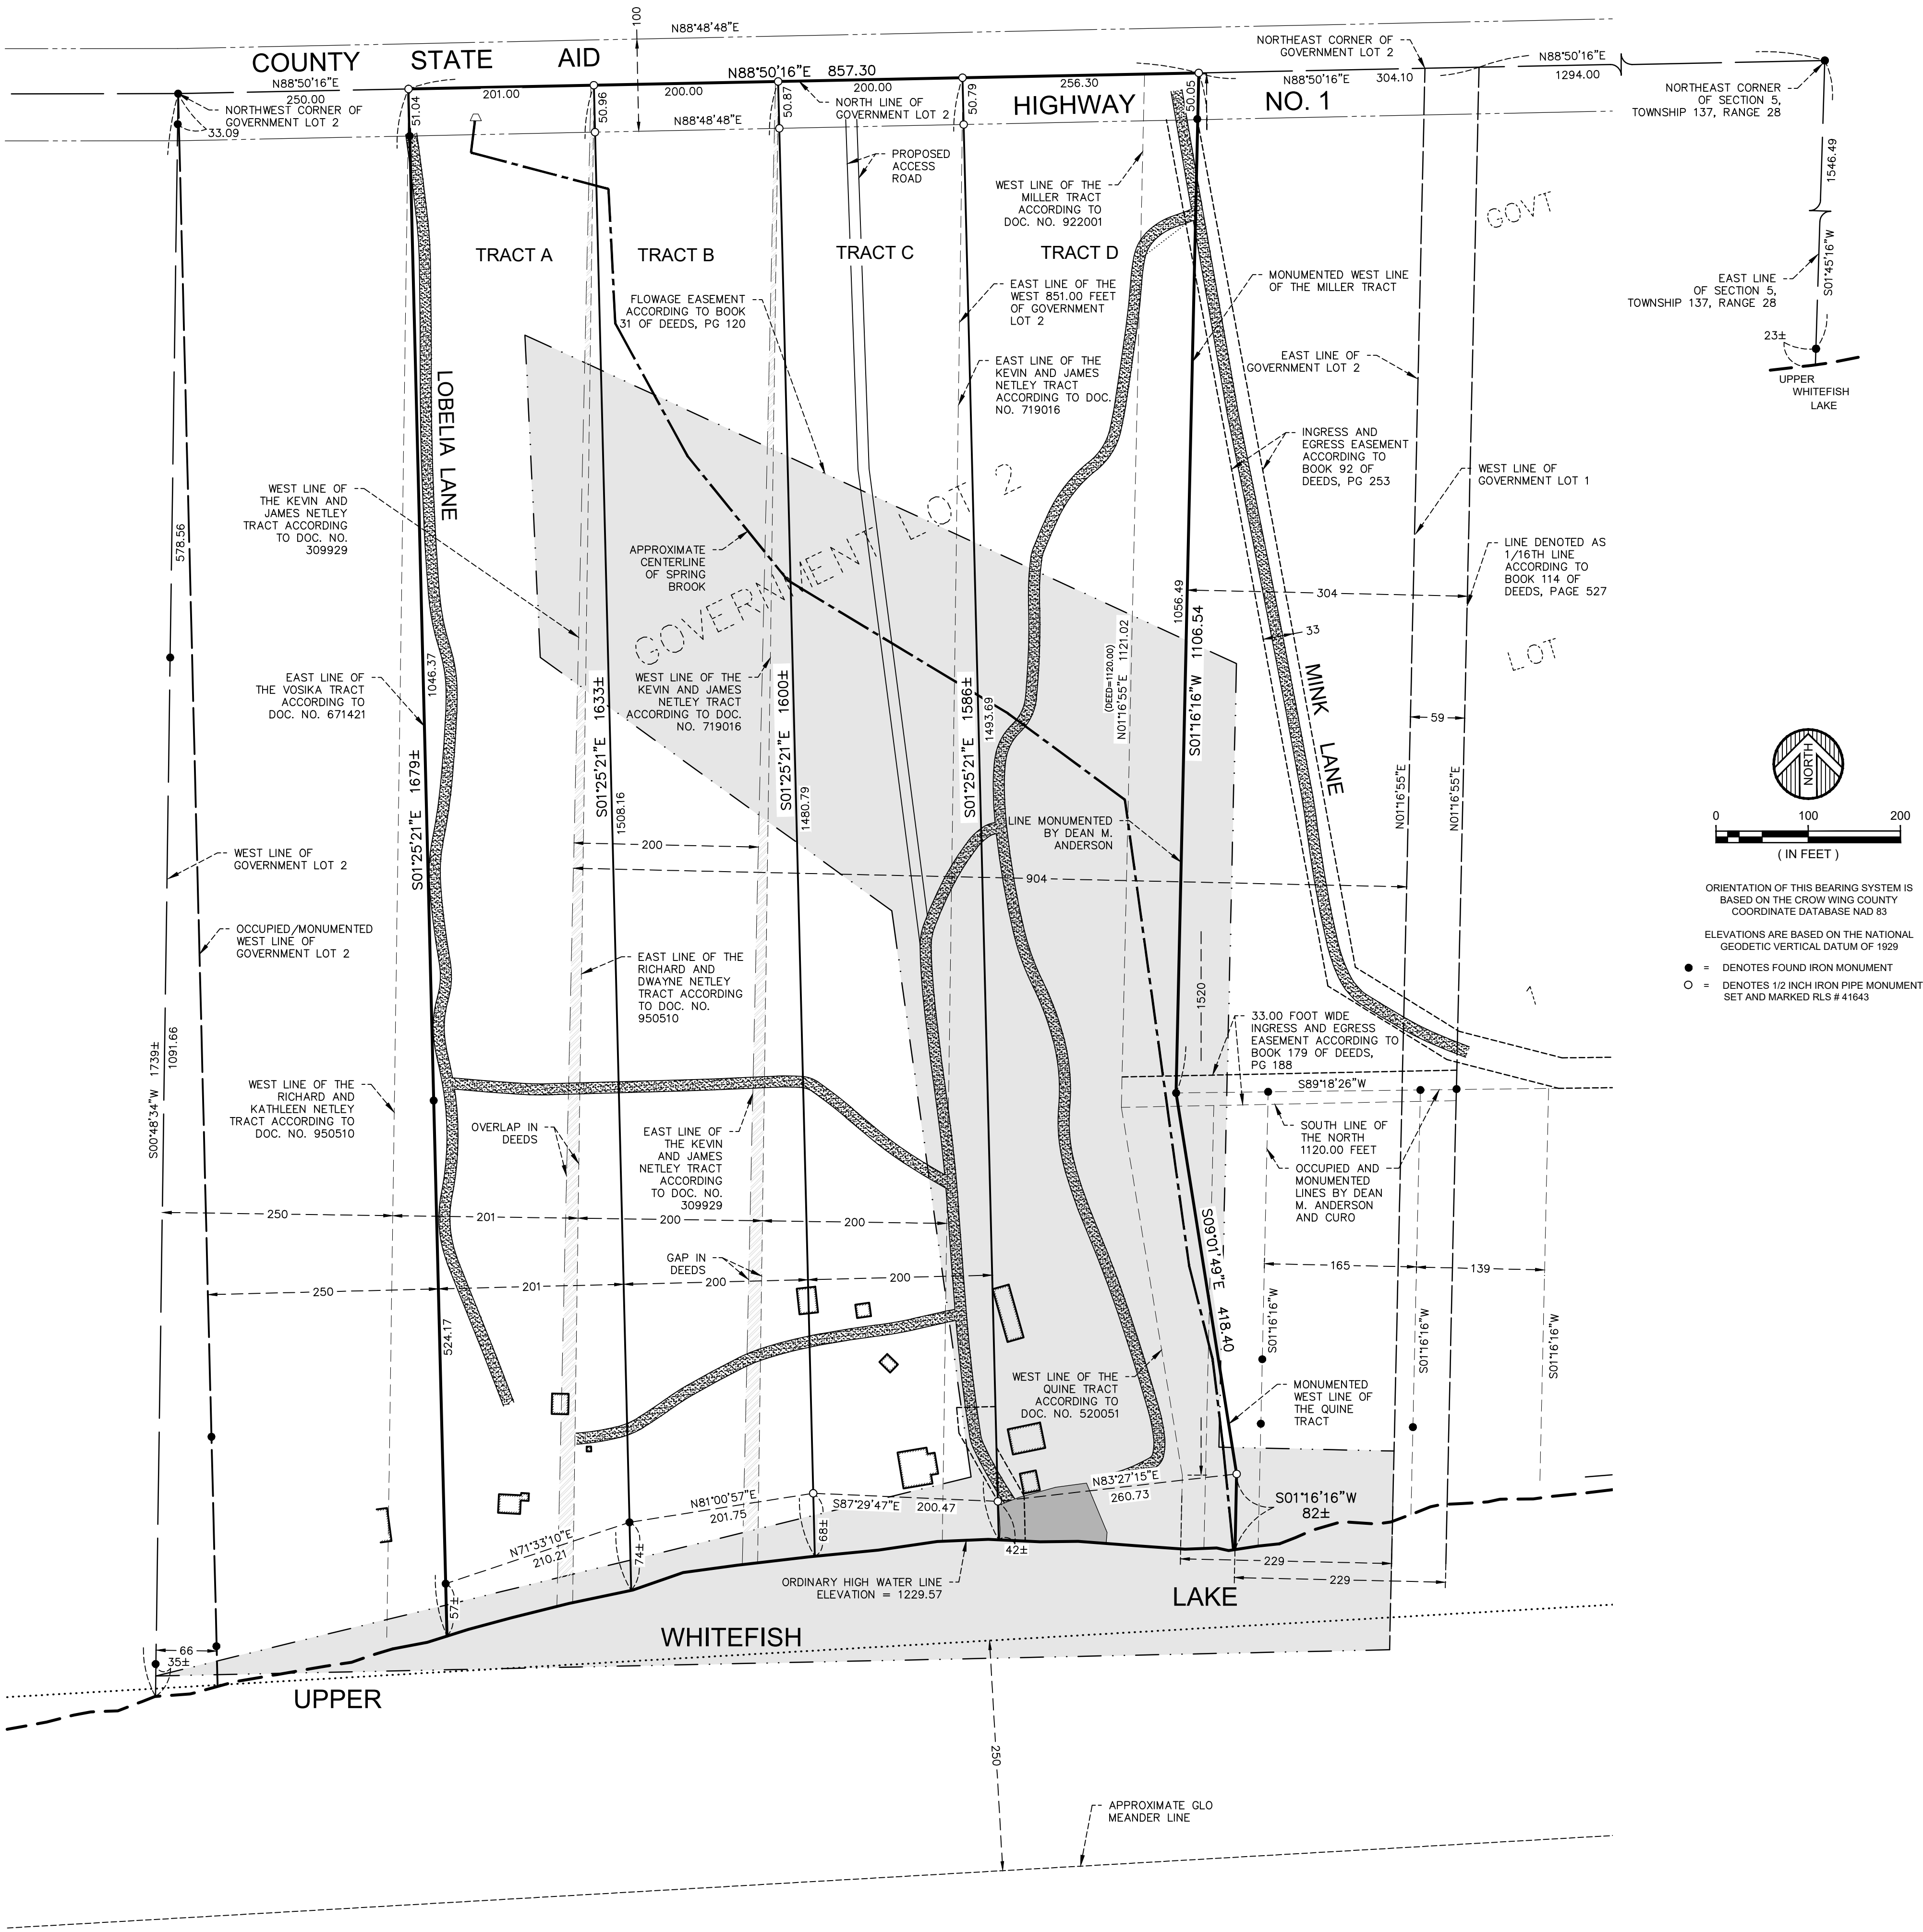

DETAIL

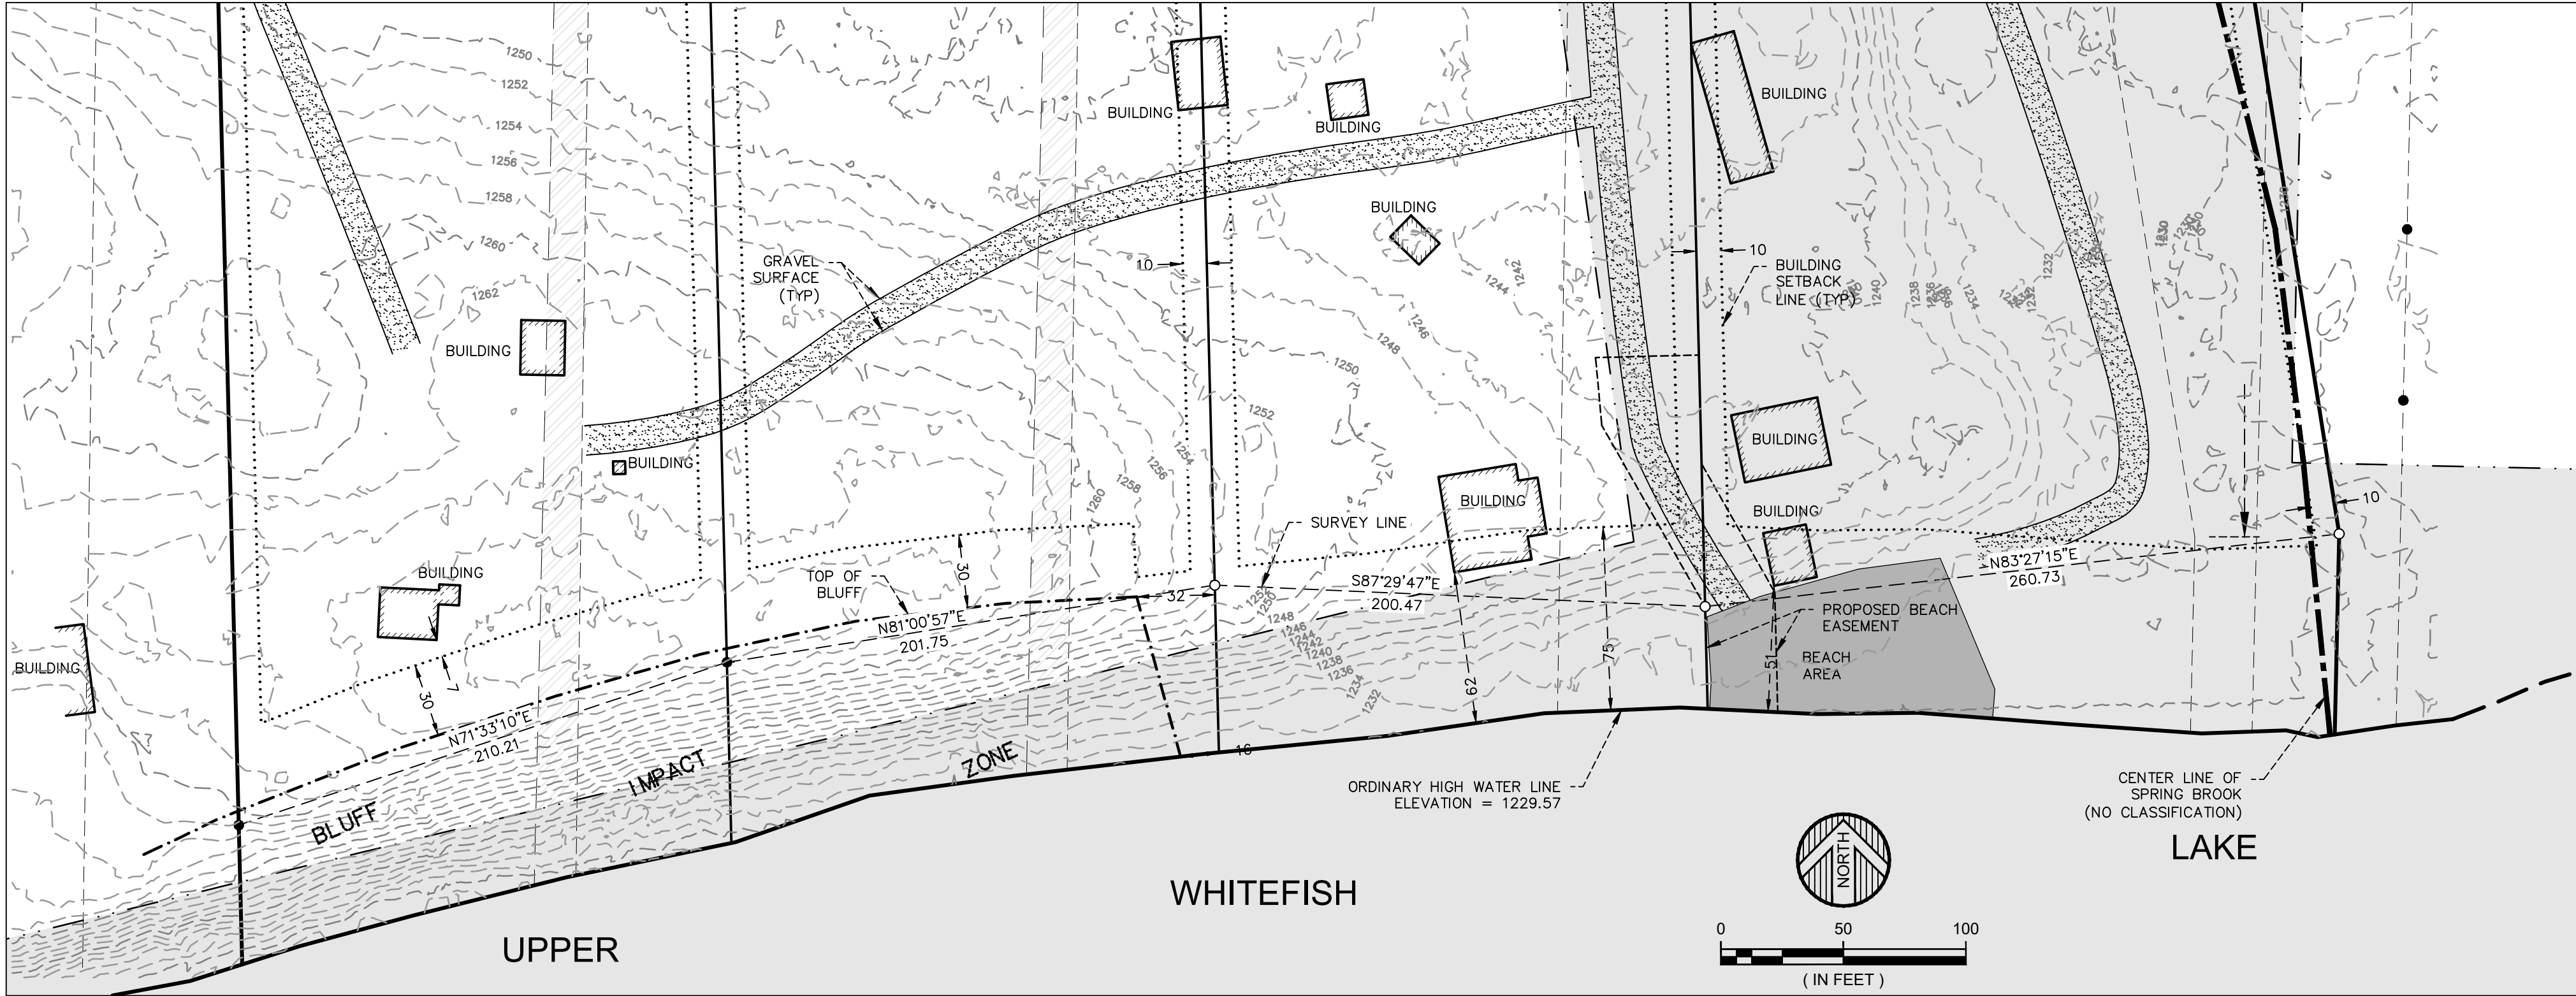

DATE: MARCH 31, 2022
SCALE: AS SHOWN
DRAWN BY: CPS
CHECKED BY: CMC
FILE NUMBER: 2021-12068

DATE: _____ AMENDMENTS: _____ BY: _____
DATE: _____ AMENDMENTS: _____ BY: _____
DATE: _____ AMENDMENTS: _____ BY: _____

PREPARED FOR: BOYD NETLEY
I HEREBY CERTIFY THAT THIS SURVEY, PLAN, OR REPORT WAS PREPARED BY ME OR UNDER MY DIRECT SUPERVISION AND THAT I AM A DULY LICENSED LAND SURVEYOR UNDER THE LAWS OF THE STATE OF MINNESOTA.
CHAD M. CONNER DATE: _____ LIC. NO. 41643

WIDSETH
ARCHITECTS ■ ENGINEERS ■ SCIENTISTS ■ SURVEYORS